


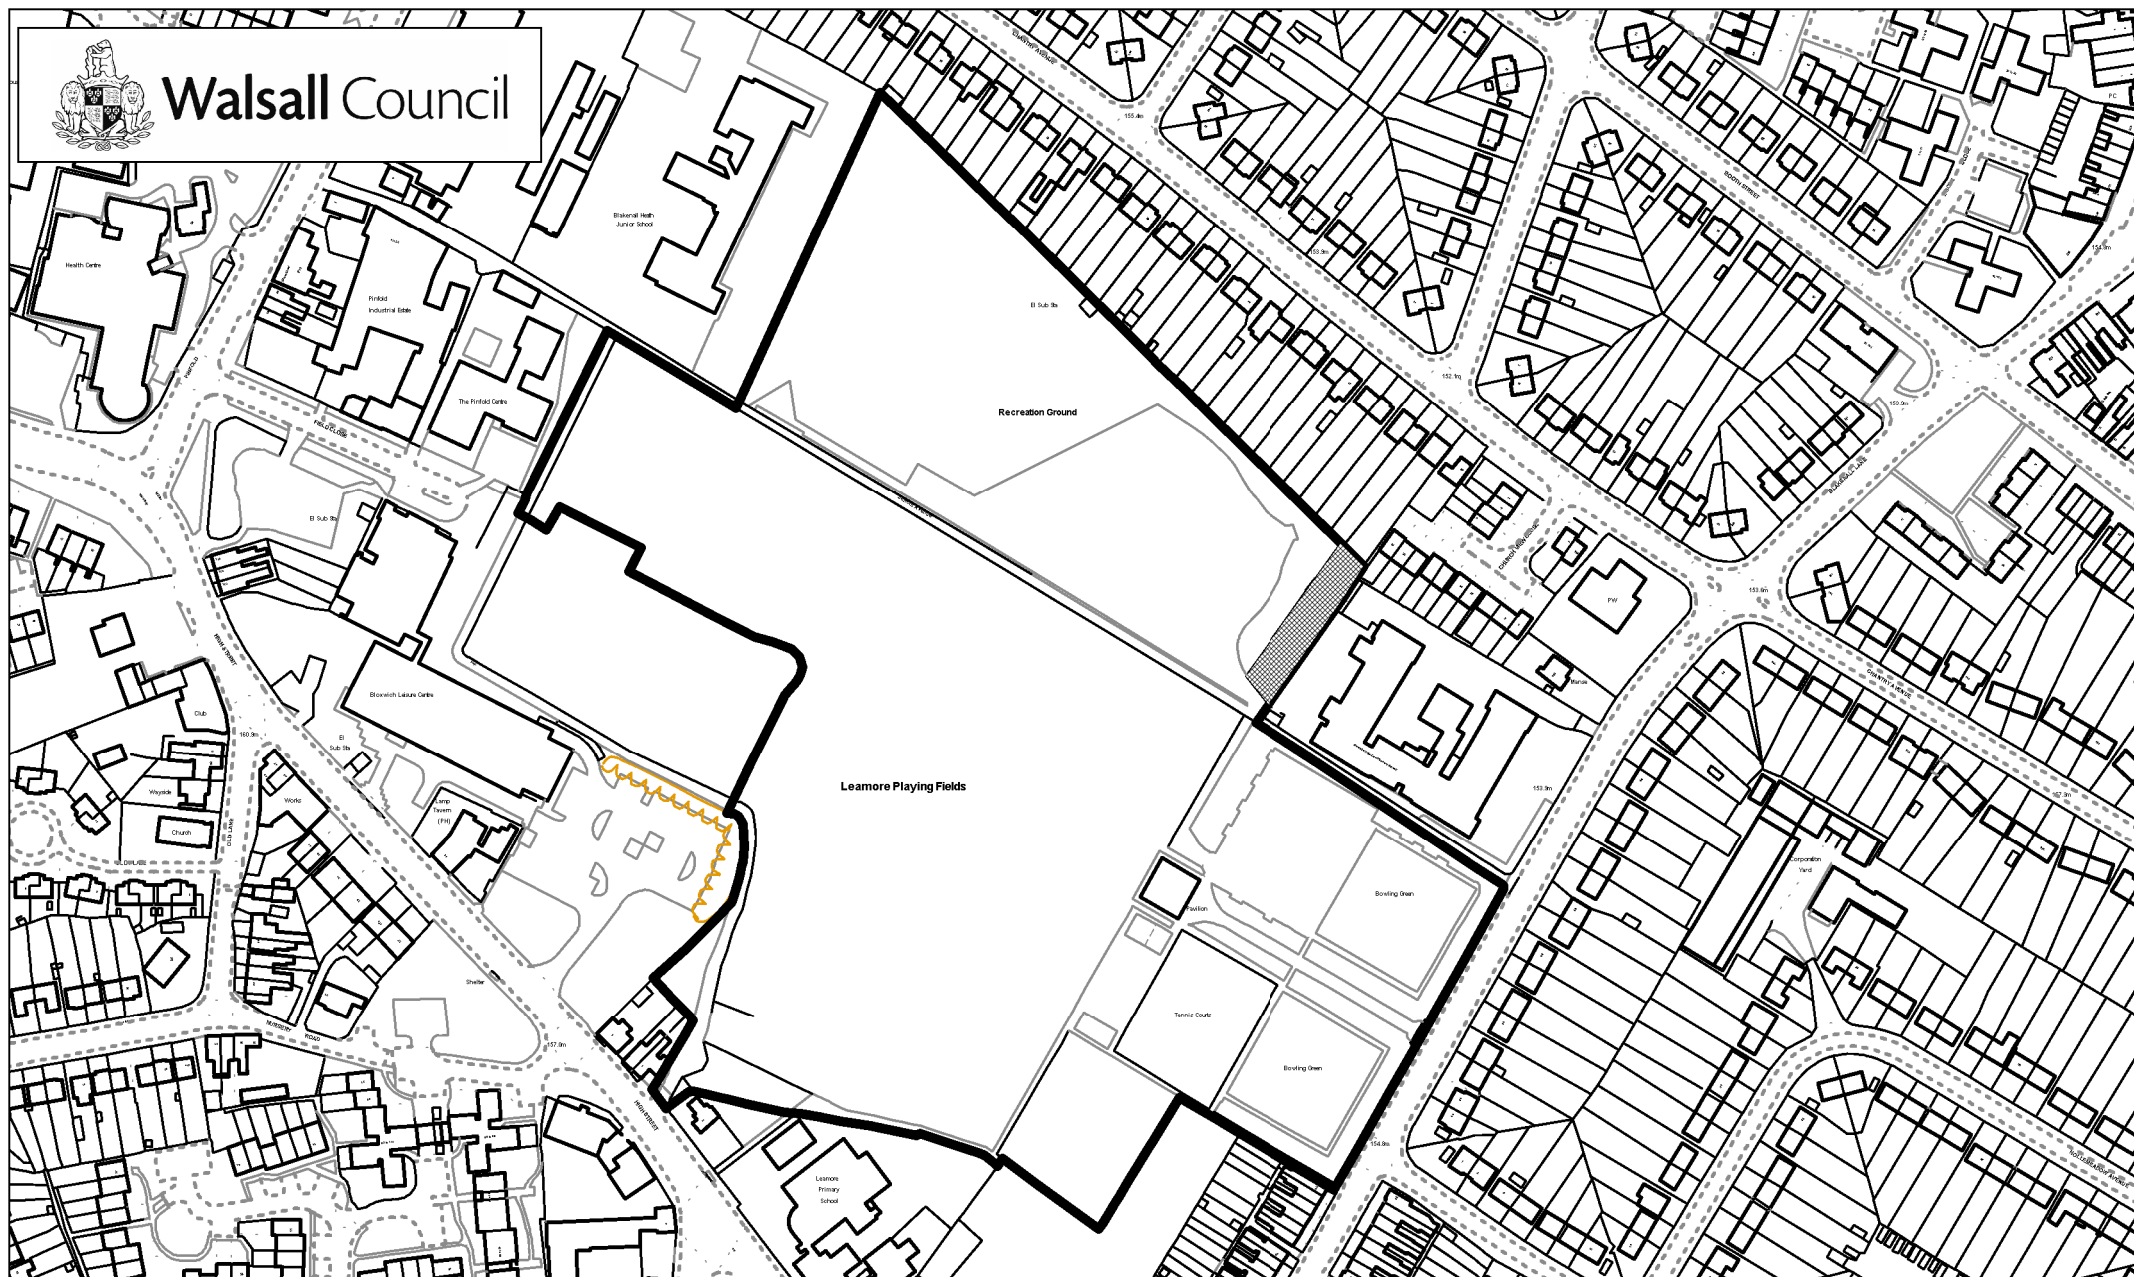

Walsall Council



**ASSET
MANAGEMENT**
Civic Centre
Walsall
WS1 1TP
Tel: 01922 652094,
Fax: 01922 636150

**SITE ADDRESS:
SUNSHINE SCHOOL**

**DRAWING NO: EPMS 3685/6
DATE : 30/03/2016
DRAWN BY : KCL**



SCALE 1:2500

NO FURTHER COPIES CAN BE MADE
© Crown copyright. Unauthorised reproduction infringes
Crown copyright and may lead to prosecution or
civil proceedings.

© Crown copyright and database rights 2014
Ordnance Survey 100019529