

# **Appendix C - A34 SPRINT Scheme Drawings** Section 1 Walsall Town Centre

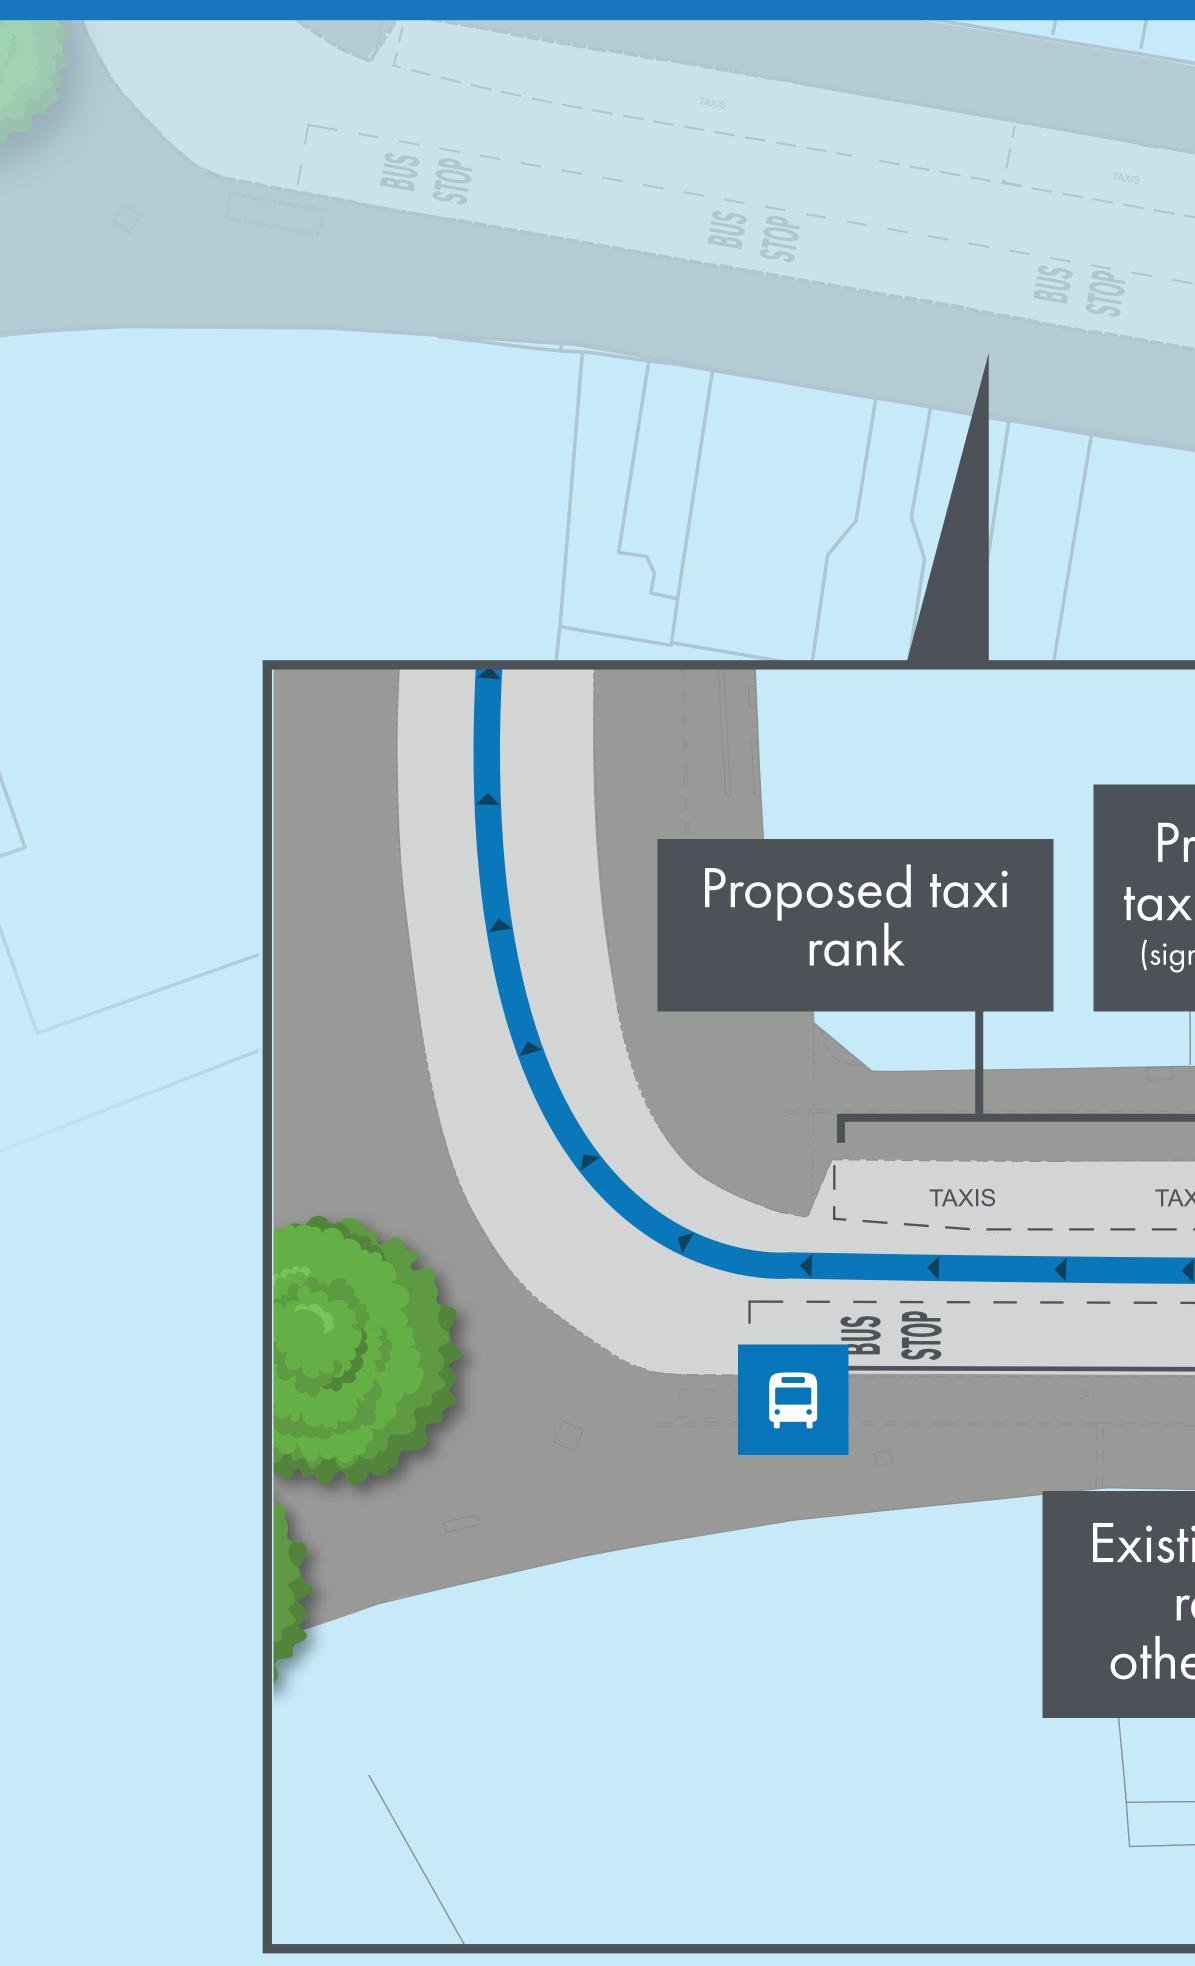


Proposed parking bay for taxis and unloading vehicles (signage to be installed displaying restrictions)

Proposed disabled parking bay

	I DISABLED	DISABLED
BUS - BUS	BUS	BRIDGE
ting taxi rank to relocated to the erside of the ro	o be e ad	

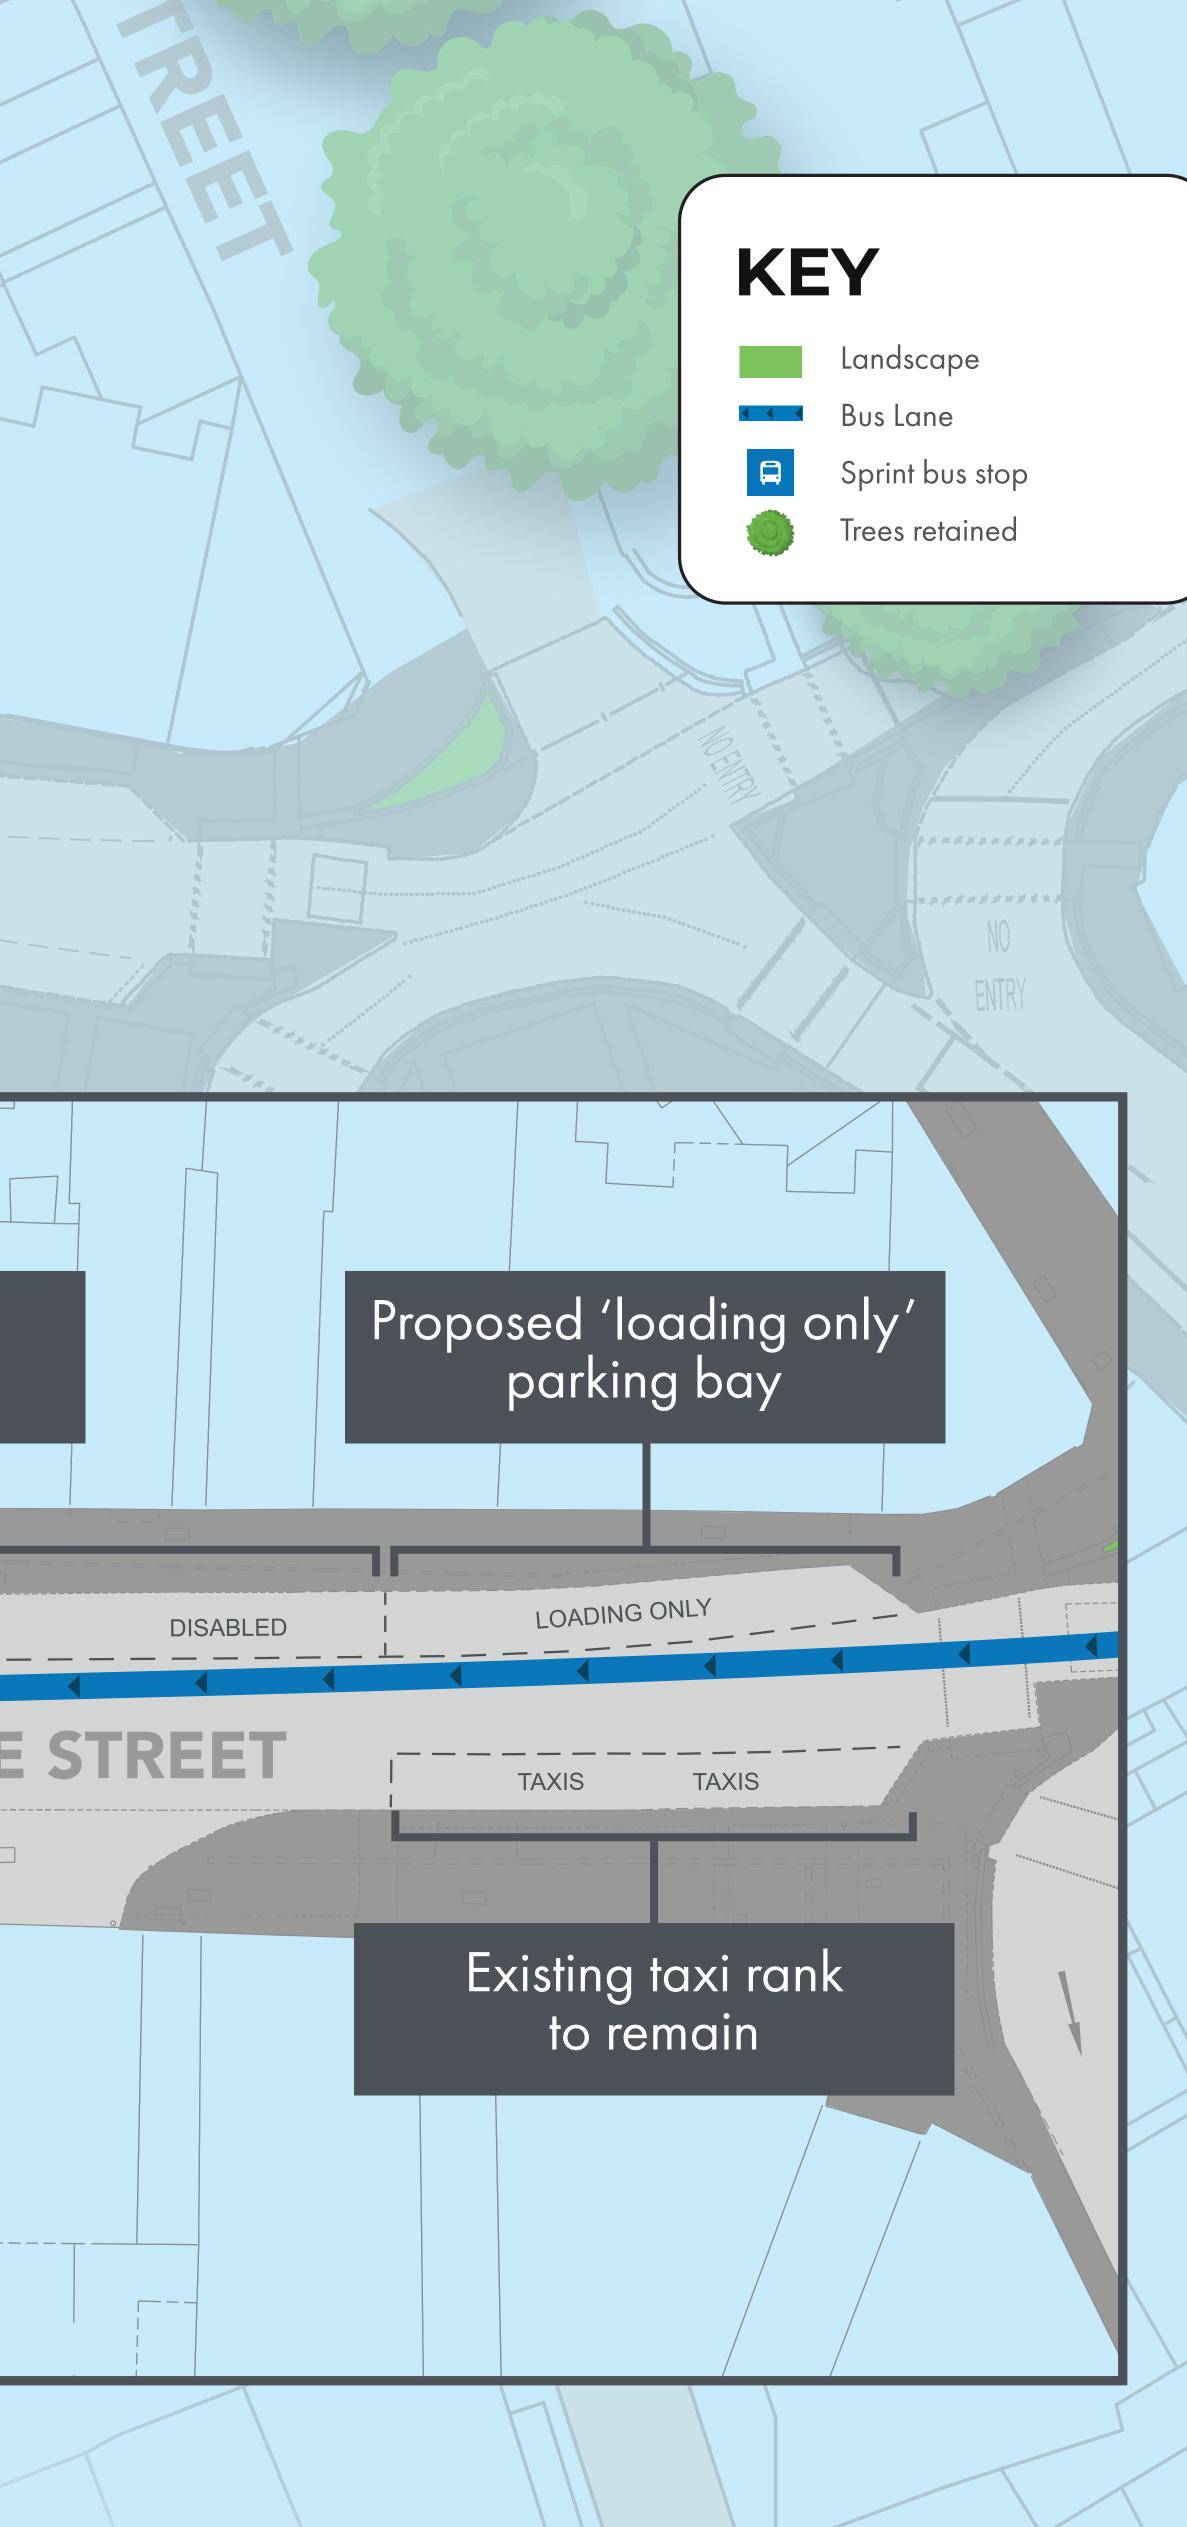



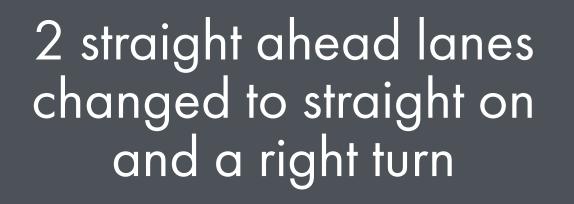

 $(x_1, x_2, \dots, x_n) \in \mathbb{R}^n$ 


e de la companya de l

1.1.1.1



# Upper Rushall Street made 2 way

## Section 2 | Ablewell Street

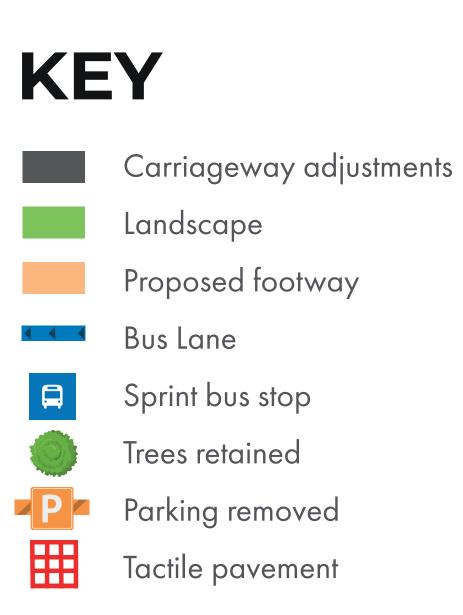

Right turn from Ablewell Street removed

2

Mandatory left turn from Tantarra Street

2



Existing parking to remain



#### The Bell Inn







Walstead **Road Junction** 


PARK RUI





Handsworth Rugby Union Football Club

### Section 3 Park Road to Beacon Road

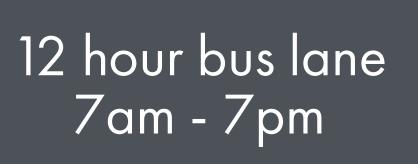


#### Aston University **Recreation Centre**

### Section 4 Merrions Close

Footway

Gap closed to improve safety



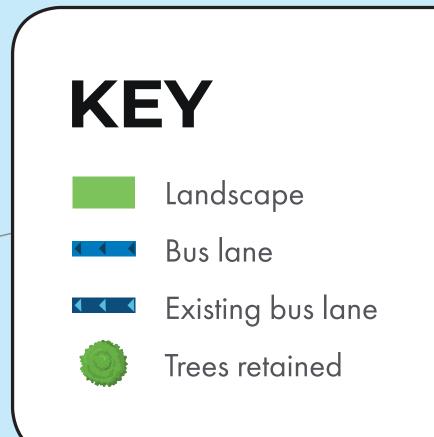

# **Merrions Wood**

## Existing bus lane to extend back to Merrions Close

, CLOSE

